



LOCATION KEY

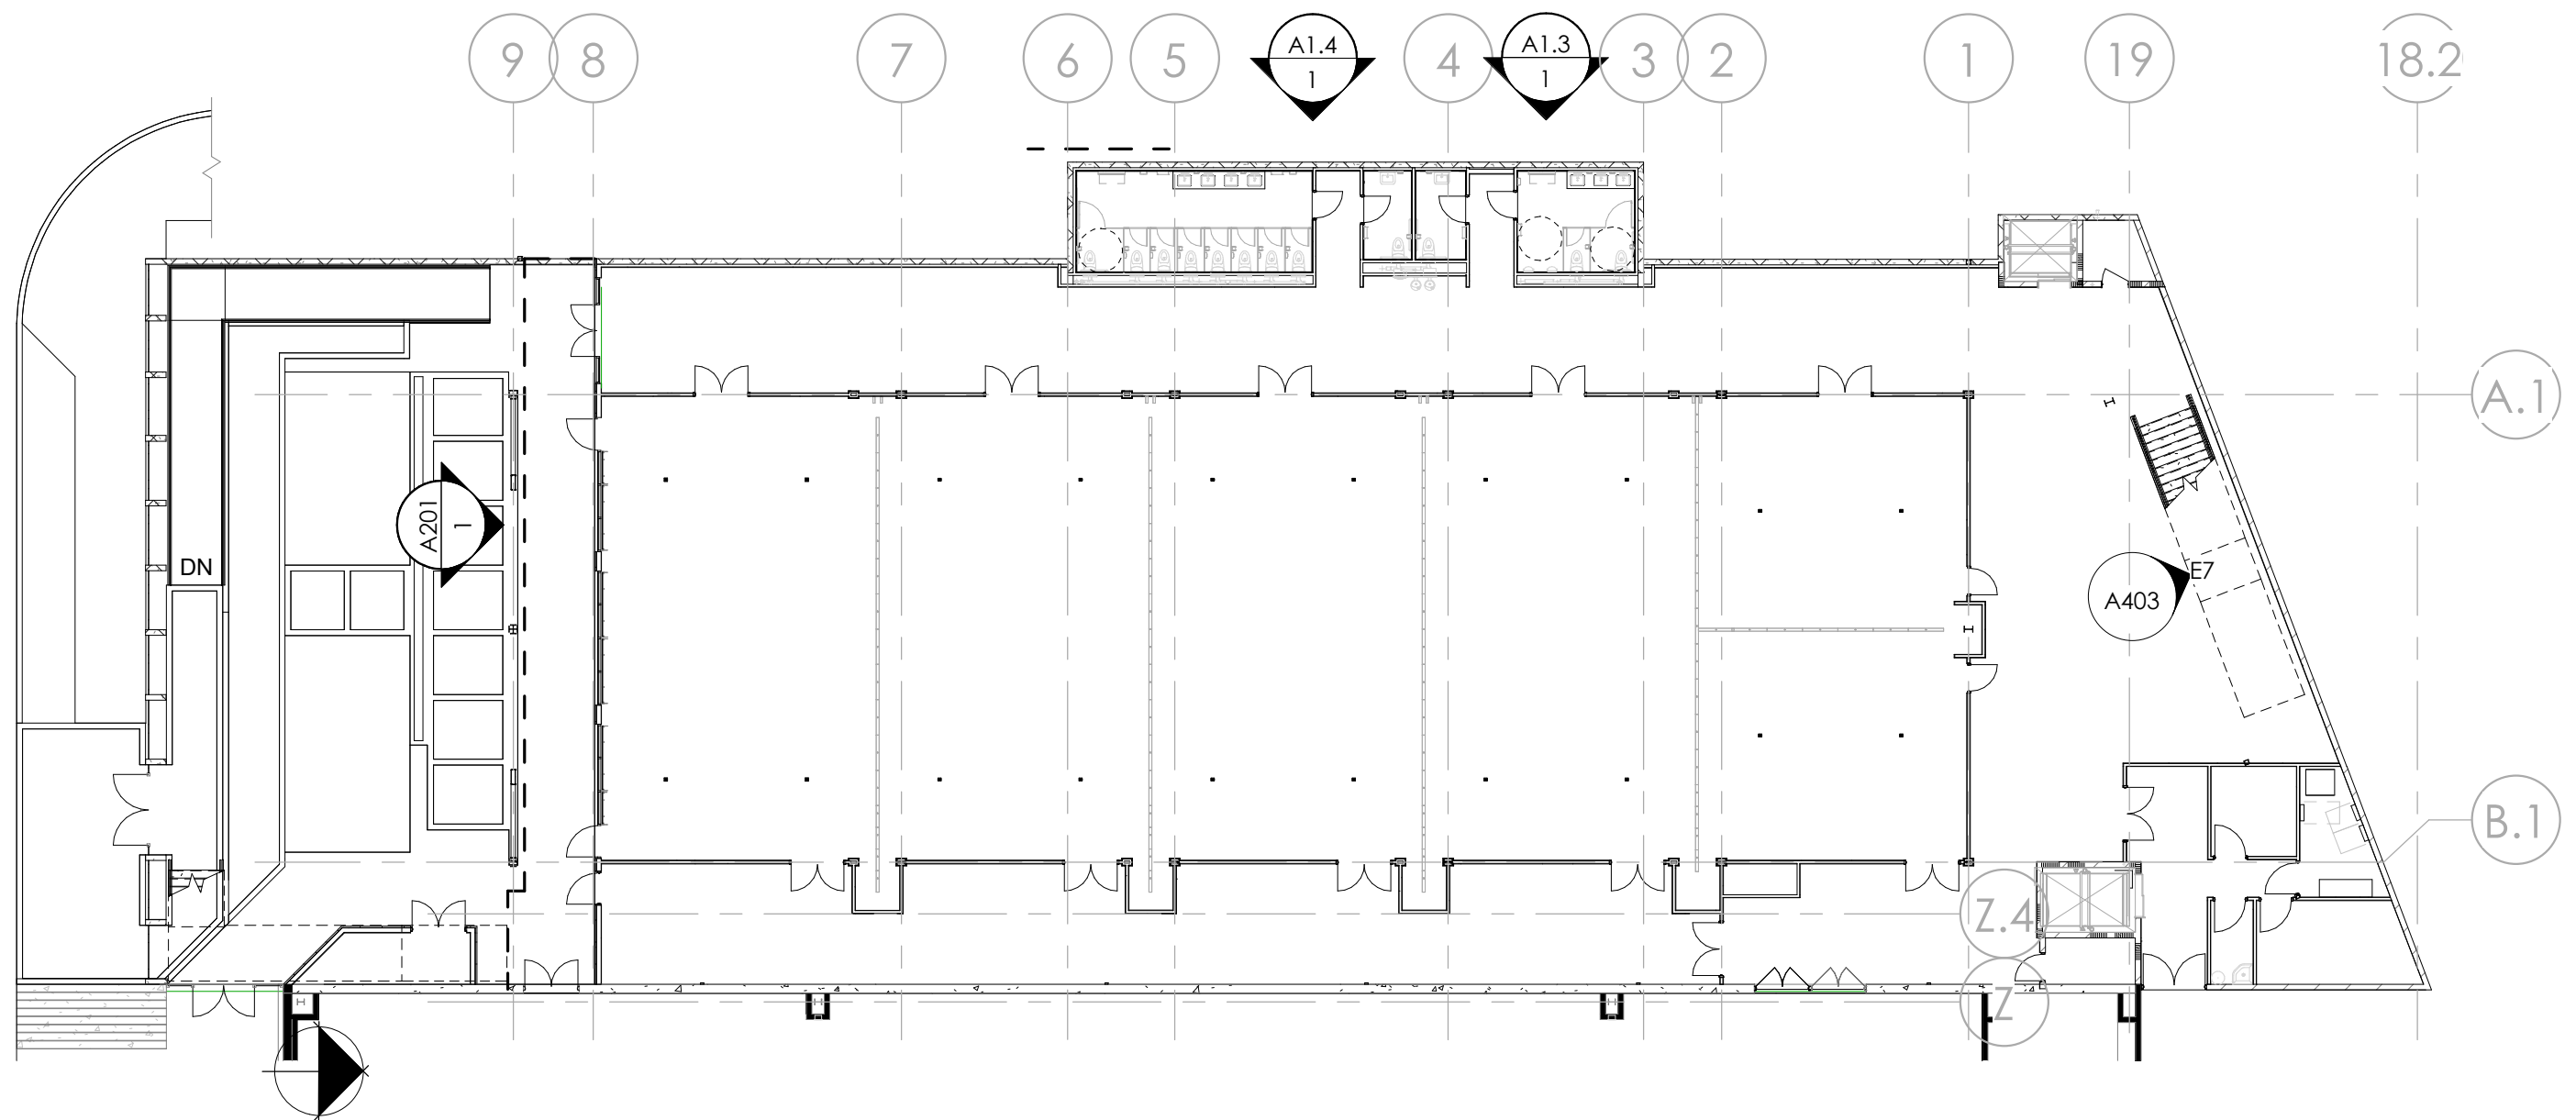








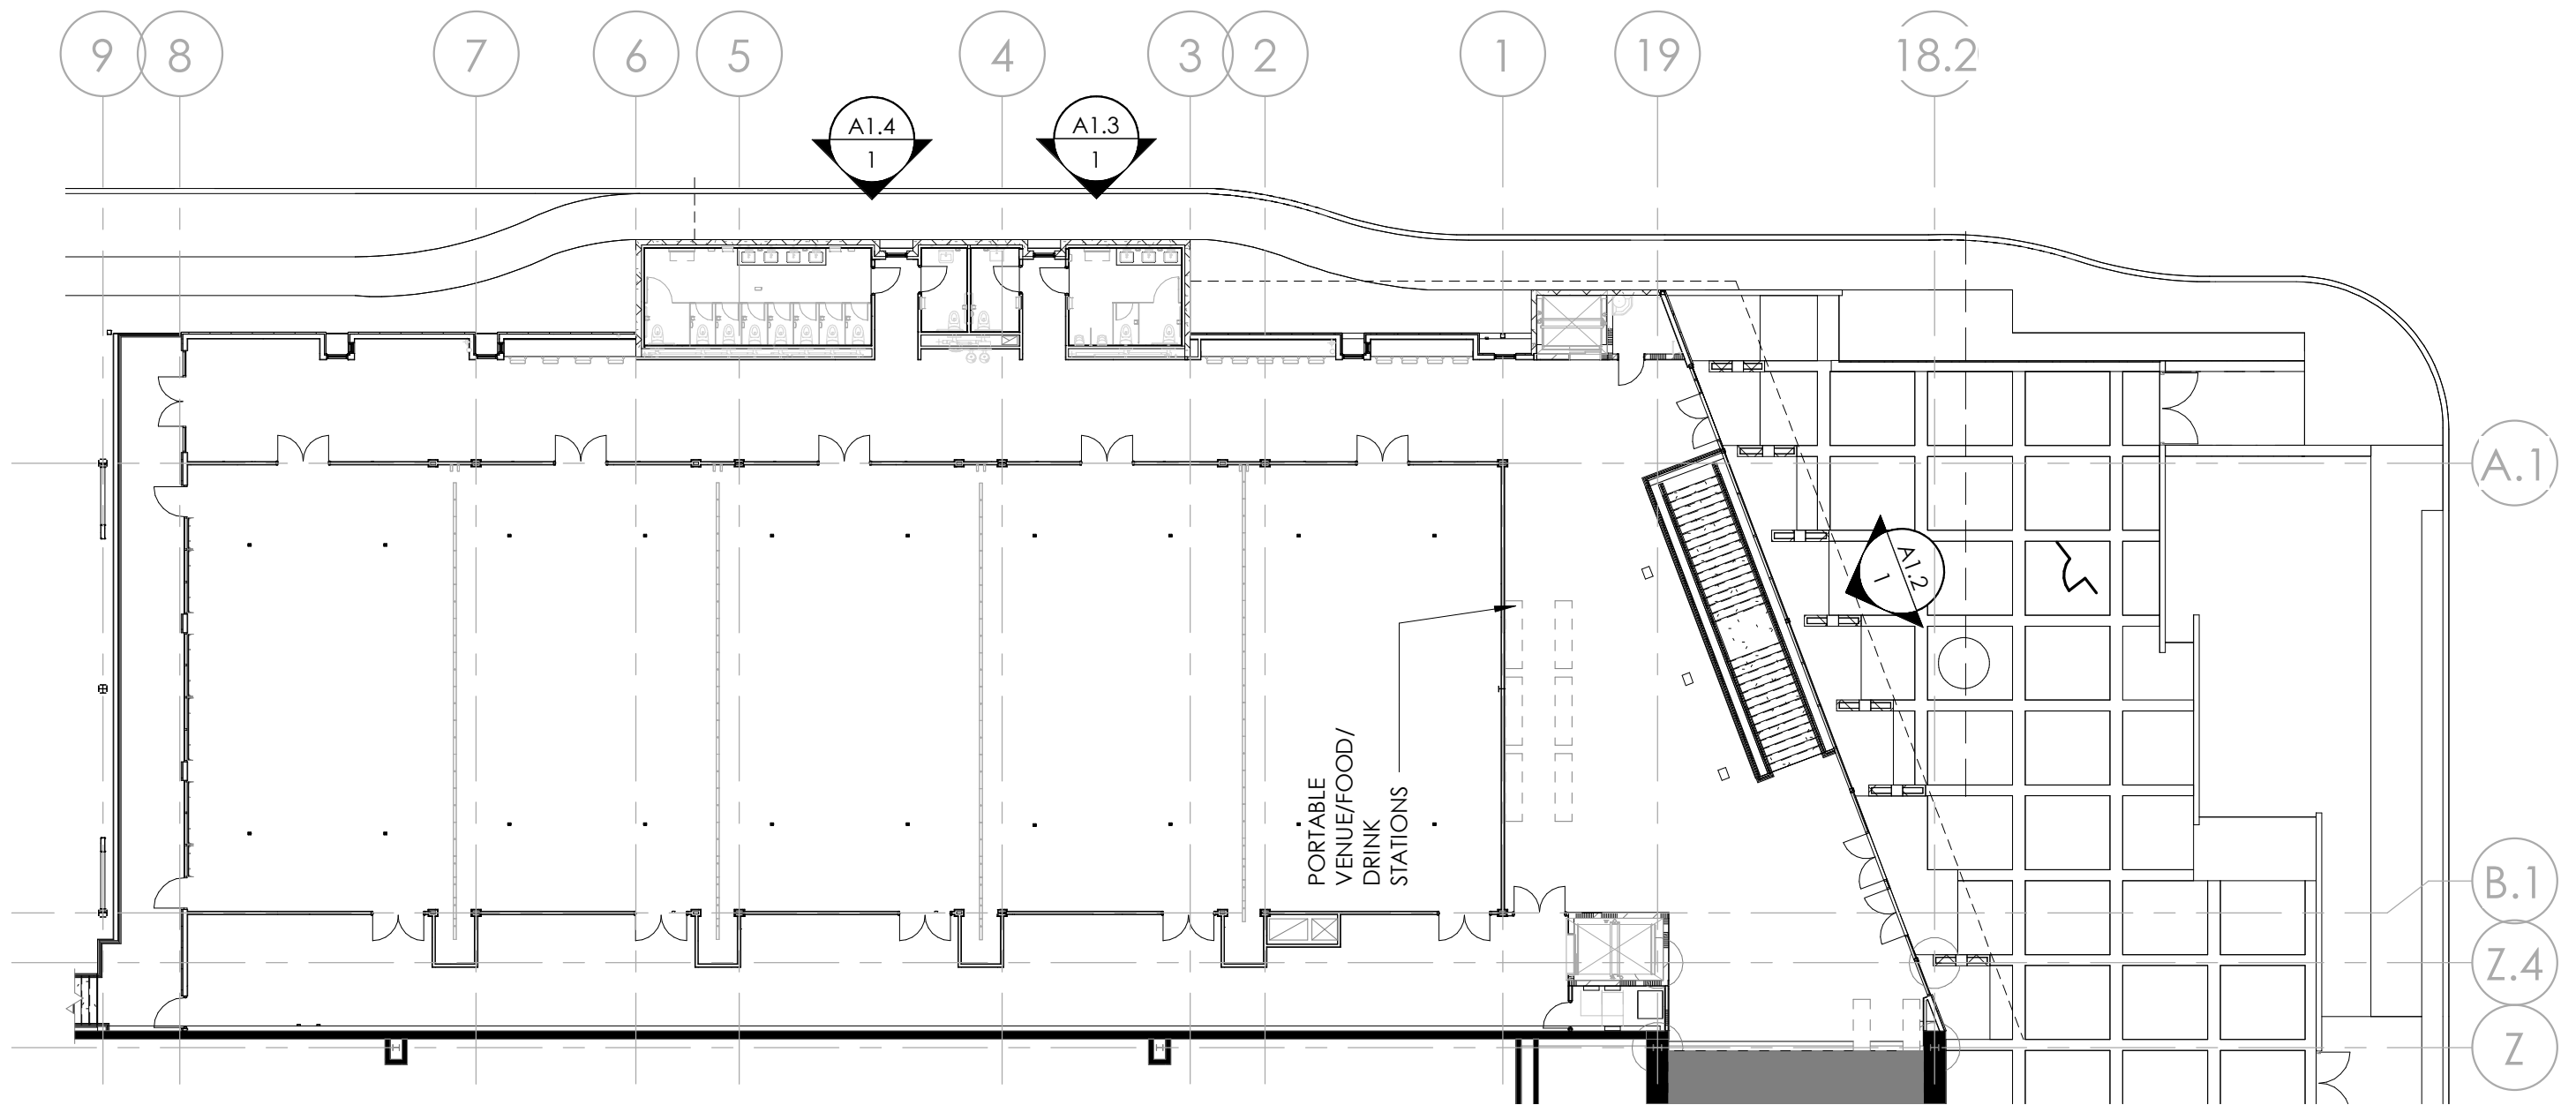



KEYNOTE LEGEND


- 1 SPLIT FACE BLOCK - BONE
- 2 TRENDSTONE GROUND FACE BLOCK - DURANGO - WEST
- 3 EIFS WALL SYSTEM, COLOR - OYSTER SHELL, TYP.
- 4 POWDER COATED PERFORATED METAL SCREEN, COLOR - ALMOND
- 5 ALUMINUM STOREFRONT. SEE STOREFRONT ELEVATIONS FOR FURTHER INFORMATION
- 6 TPO ROOF OVER BUILT UP 1 1/2" POLYISO
- 7 DENSGLASS SOFFIT WITH STUCCO FINISH, COLOR TO MATCH EIFS WALL SYSTEM
- 8 NEW ELECTRICAL FIXTURE. SEE ELECTRICAL DRAWINGS FOR DETAILS.

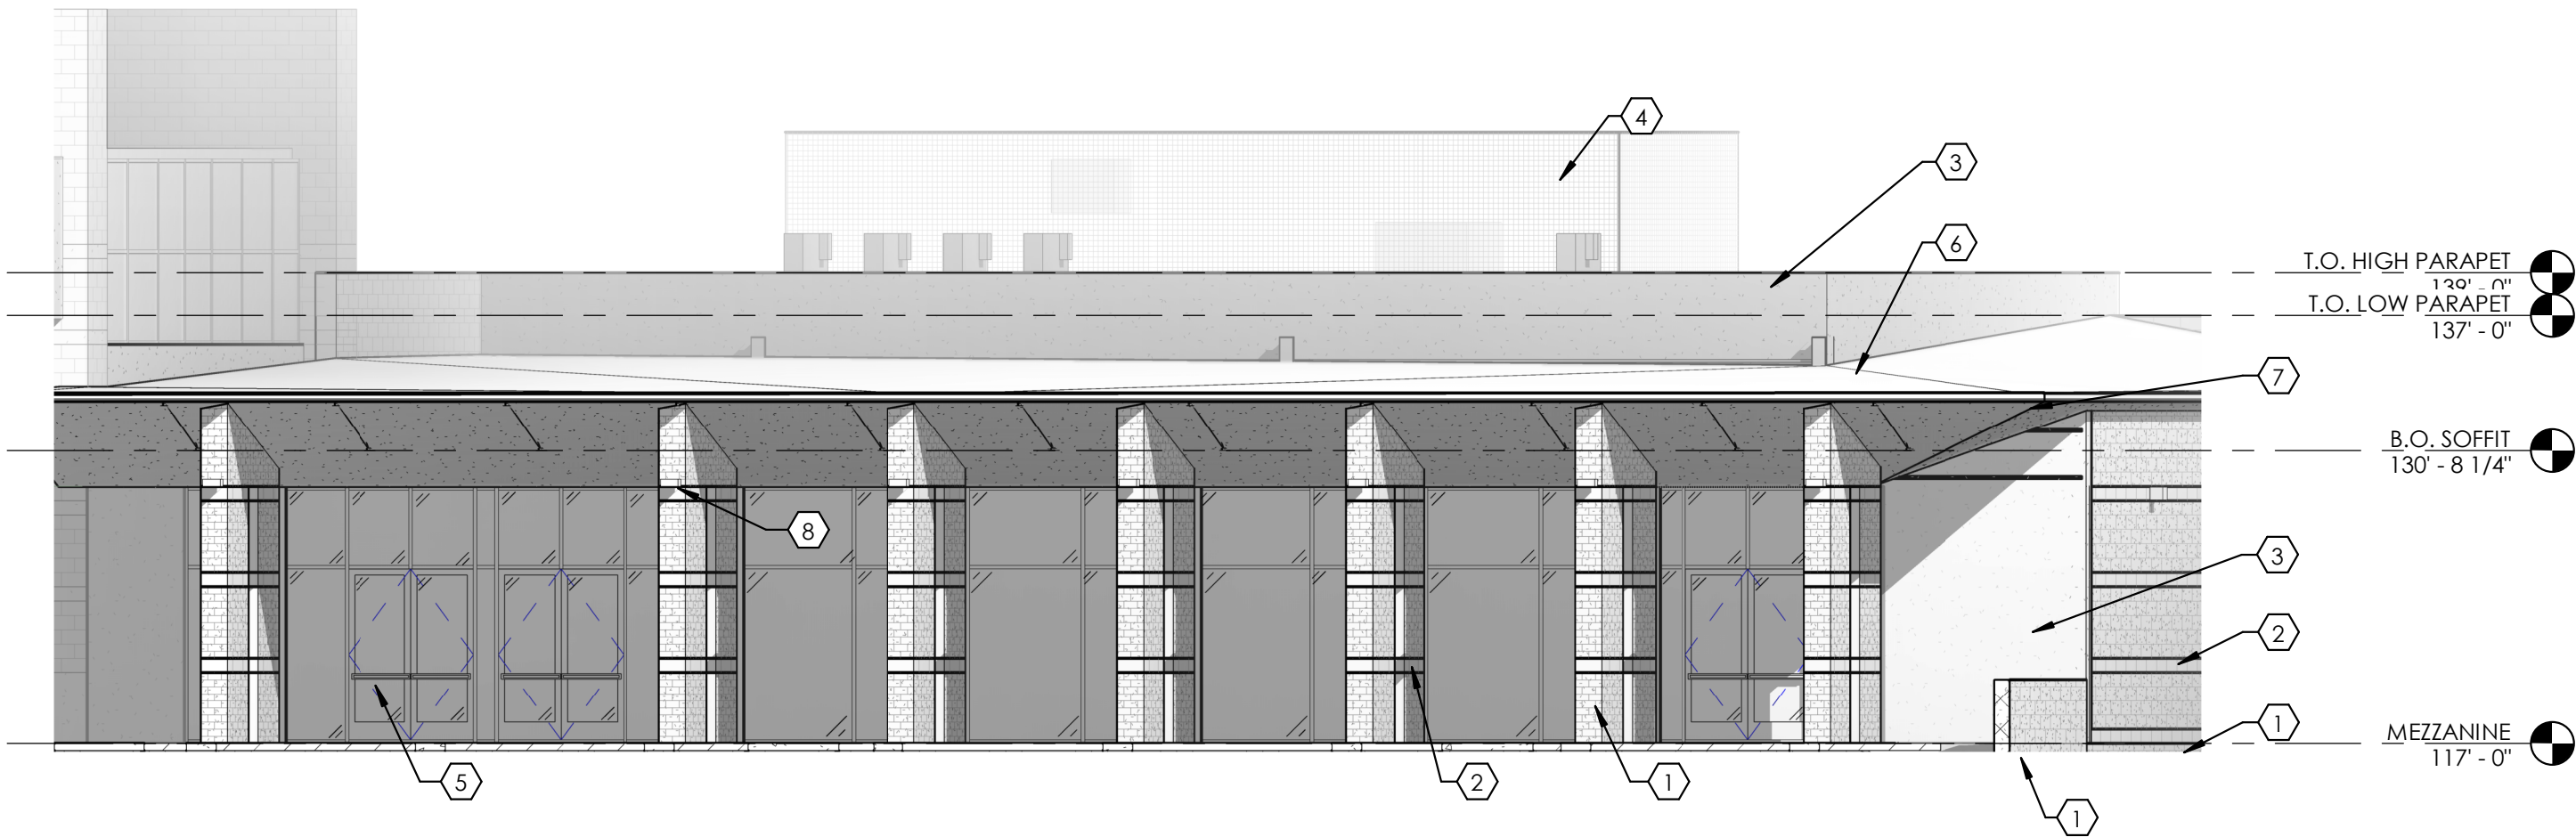



KEYNOTE LEGEND


- 1 SPLIT FACE BLOCK - BONE
- 2 TRENDSTONE GROUND FACE BLOCK - DURANGO - WEST
- 3 EIFS WALL SYSTEM, COLOR - OYSTER SHELL, TYP.
- 4 POWDER COATED PERFORATED METAL SCREEN, COLOR - ALMOND
- 5 30"x96" FIXED WINDOWS
- 6 TPO ROOF OVER BUILT UP 1 1/2" POLYISO
- 7 DENSGLASS SOFFIT WITH STUCCO FINISH, COLOR TO MATCH EIFS WALL SYSTEM
- 8 NEW ELECTRICAL FIXTURE. SEE ELECTRICAL DRAWINGS FOR DETAILS.

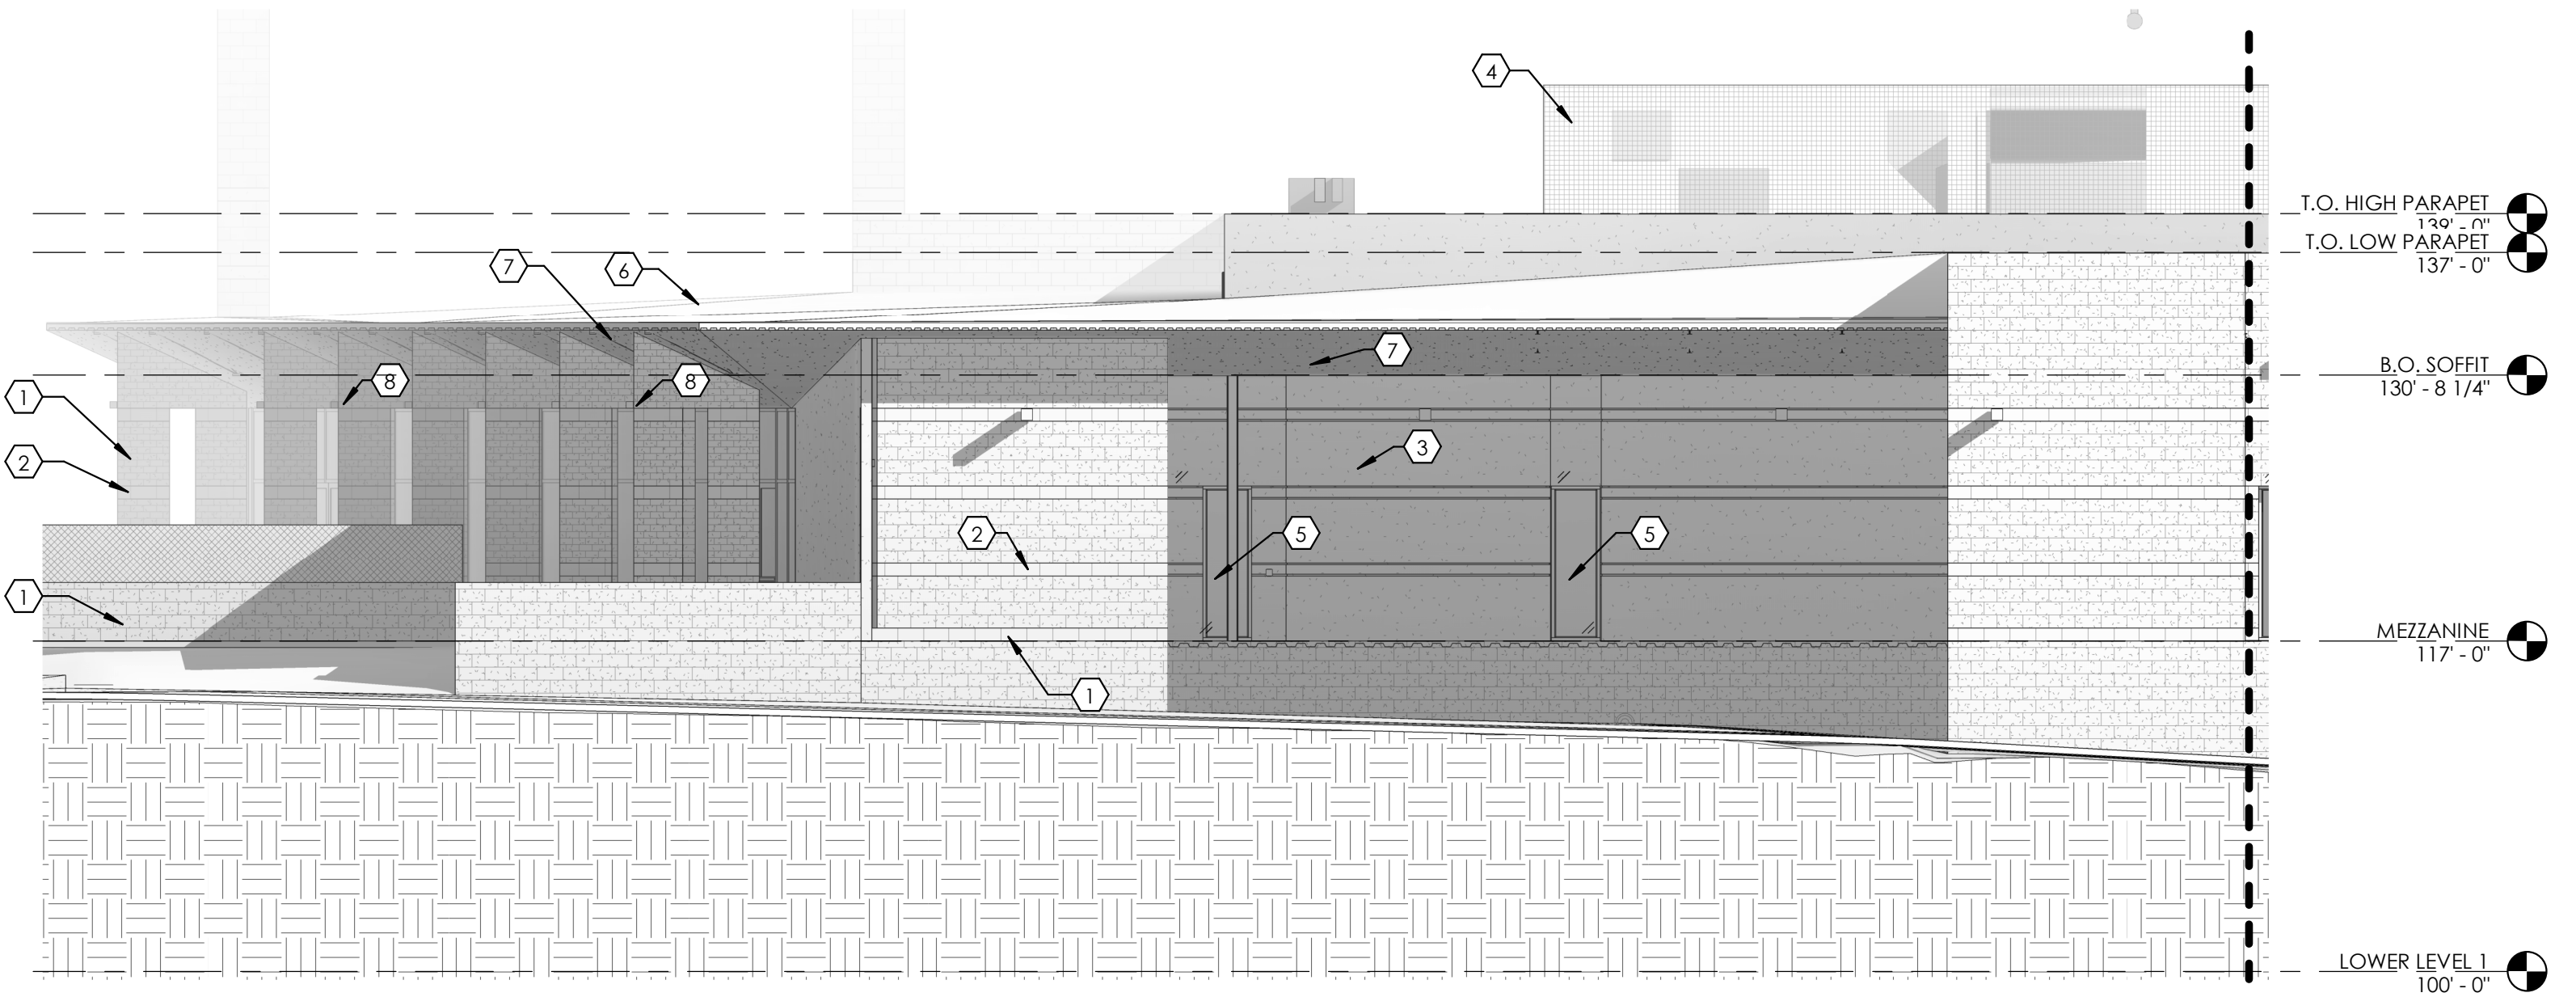



KEYNOTE LEGEND


- 1 SPLIT FACE BLOCK - BONE
- 2 TRENDSTONE GROUND FACE BLOCK - DURANGO - WEST
- 3 POWDER COATED PERFORATED METAL SCREEN, COLOR - ALMOND
- 4 30"x96" FIXED WINDOWS
- 5 TPO ROOF OVER BUILT UP 1 1/2" POLYISO
- 6 DENSGLASS SOFFIT WITH STUCCO FINISH, COLOR TO MATCH EIFS WALL SYSTEM
- 7 EIFS WALL SYSTEM, COLOR - OYSTER SHELL, TYP.
- 8 PIPE GUARDRAIL
- 9 4" CONCRETE SLAB OVER 2" METAL DECK
- 10 NEW STEEL COLUMN - SEE STRUCTURAL DRAWINGS FOR ADDITIONAL INFO
- 11 NEW STEEL BEAM - SEE STRUCTURAL DRAWINGS FOR ADDITIONAL INFO

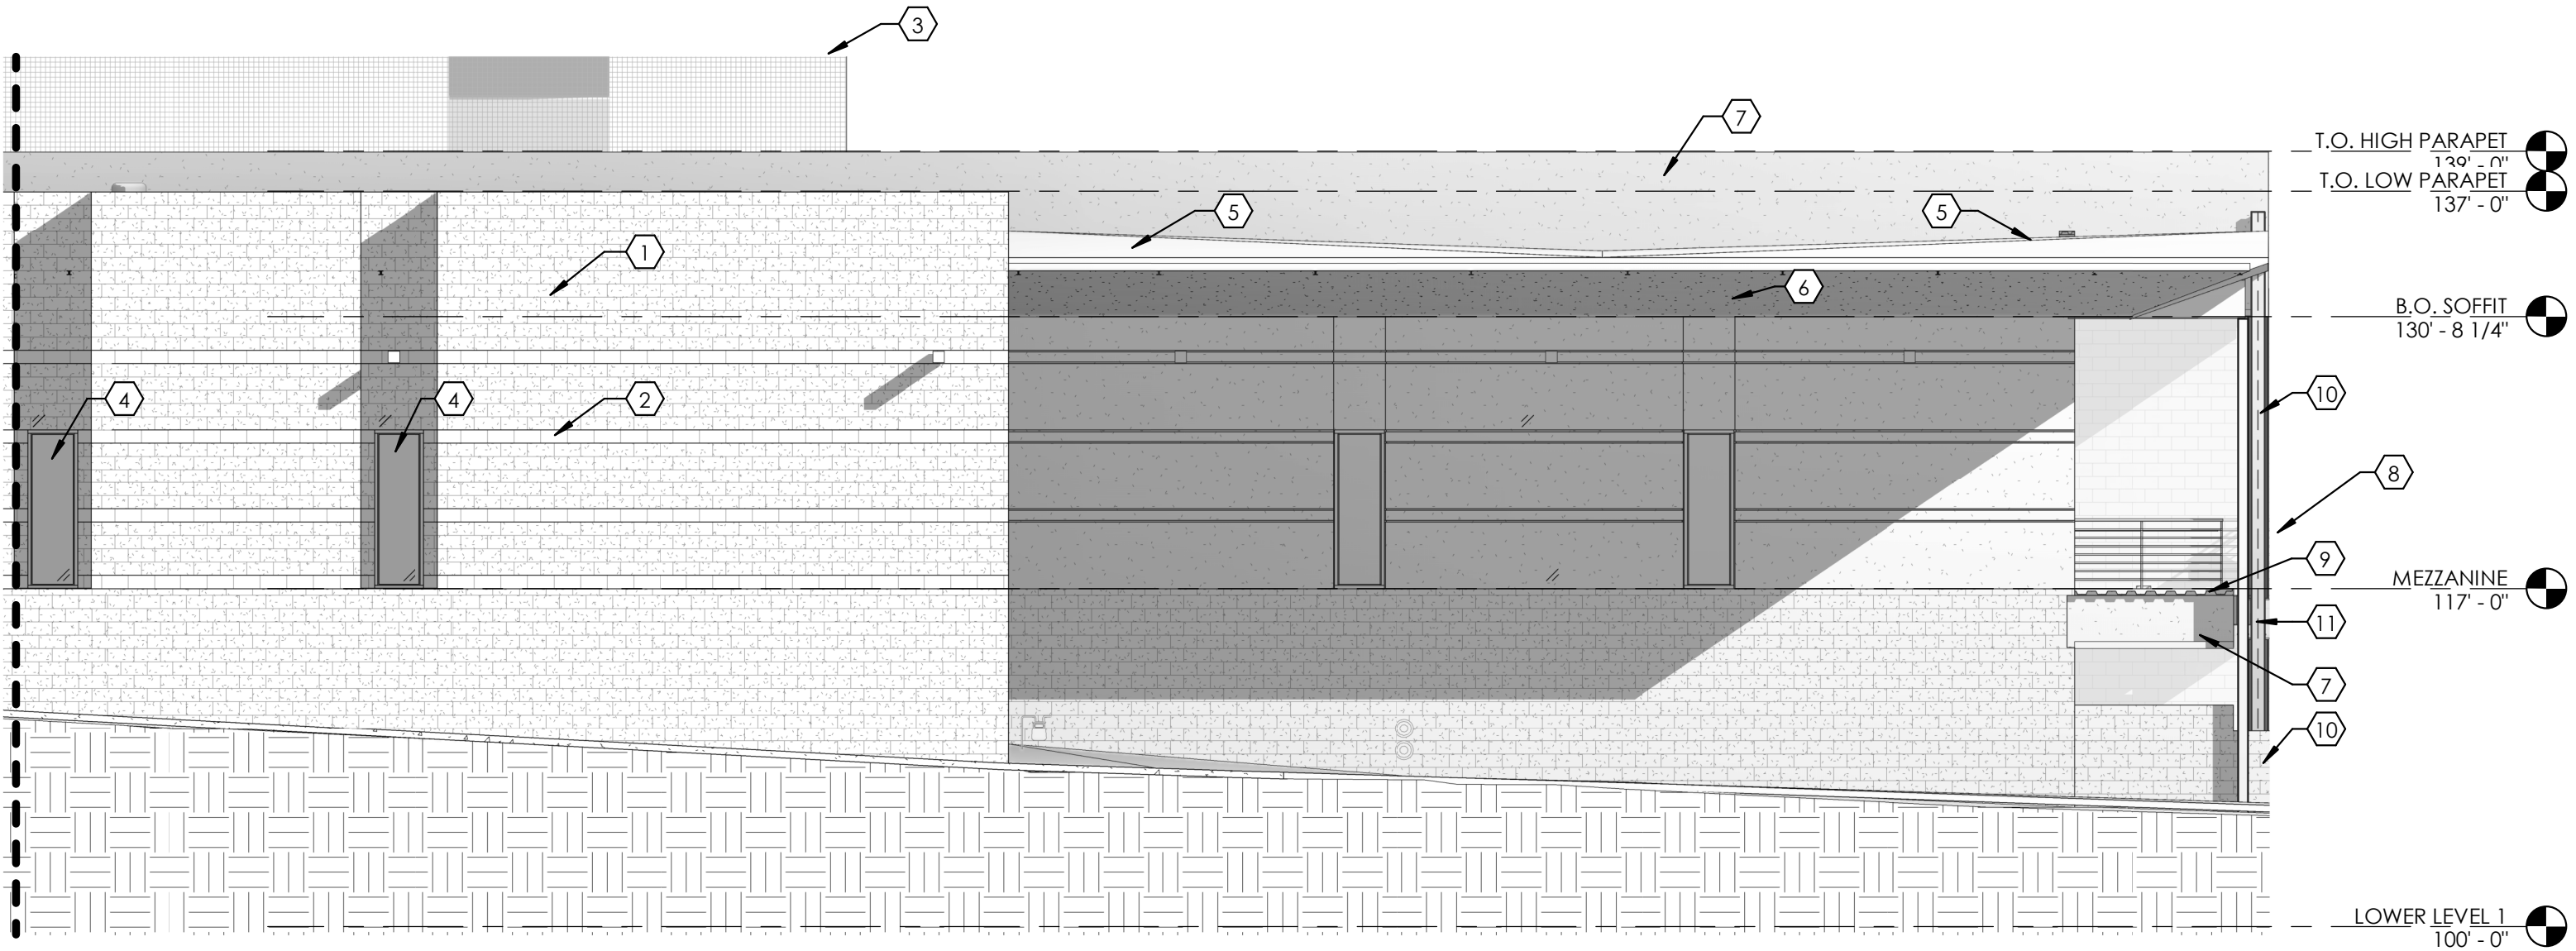



KEYNOTE LEGEND


- 1 SPLIT FACE BLOCK - BONE
- 2 TRENDSTONE GROUND FACE BLOCK - DURANGO - WEST
- 3 EIFS WALL SYSTEM, COLOR - OYSTER SHELL, TYP.
- 4 POWDER COATED PERFORATED METAL SCREEN, COLOR - ALMOND
- 5 ALUMINUM STOREFRONT. SEE STOREFRONT ELEVATIONS FOR FURTHER INFORMATION
- 6 TPO ROOF OVER BUILT UP 1 1/2" POLYISO
- 7 DENSGLASS SOFFIT WITH STUCCO FINISH, COLOR TO MATCH EIFS WALL SYSTEM
- 8 PIPE GUARDRAIL
- 9 4" CONCRETE SLAB OVER 2" METAL DECK
- 10 NEW STEEL COLUMN - SEE STRUCTURAL DRAWINGS FOR ADDITIONAL INFO
- 11 NEW STEEL BEAM - SEE STRUCTURAL DRAWINGS FOR ADDITIONAL INFO
- 12 NEW STEEL DIAGONAL BRACING - SEE STRUCTURAL DRAWINGS FOR ADDITIONAL INFO

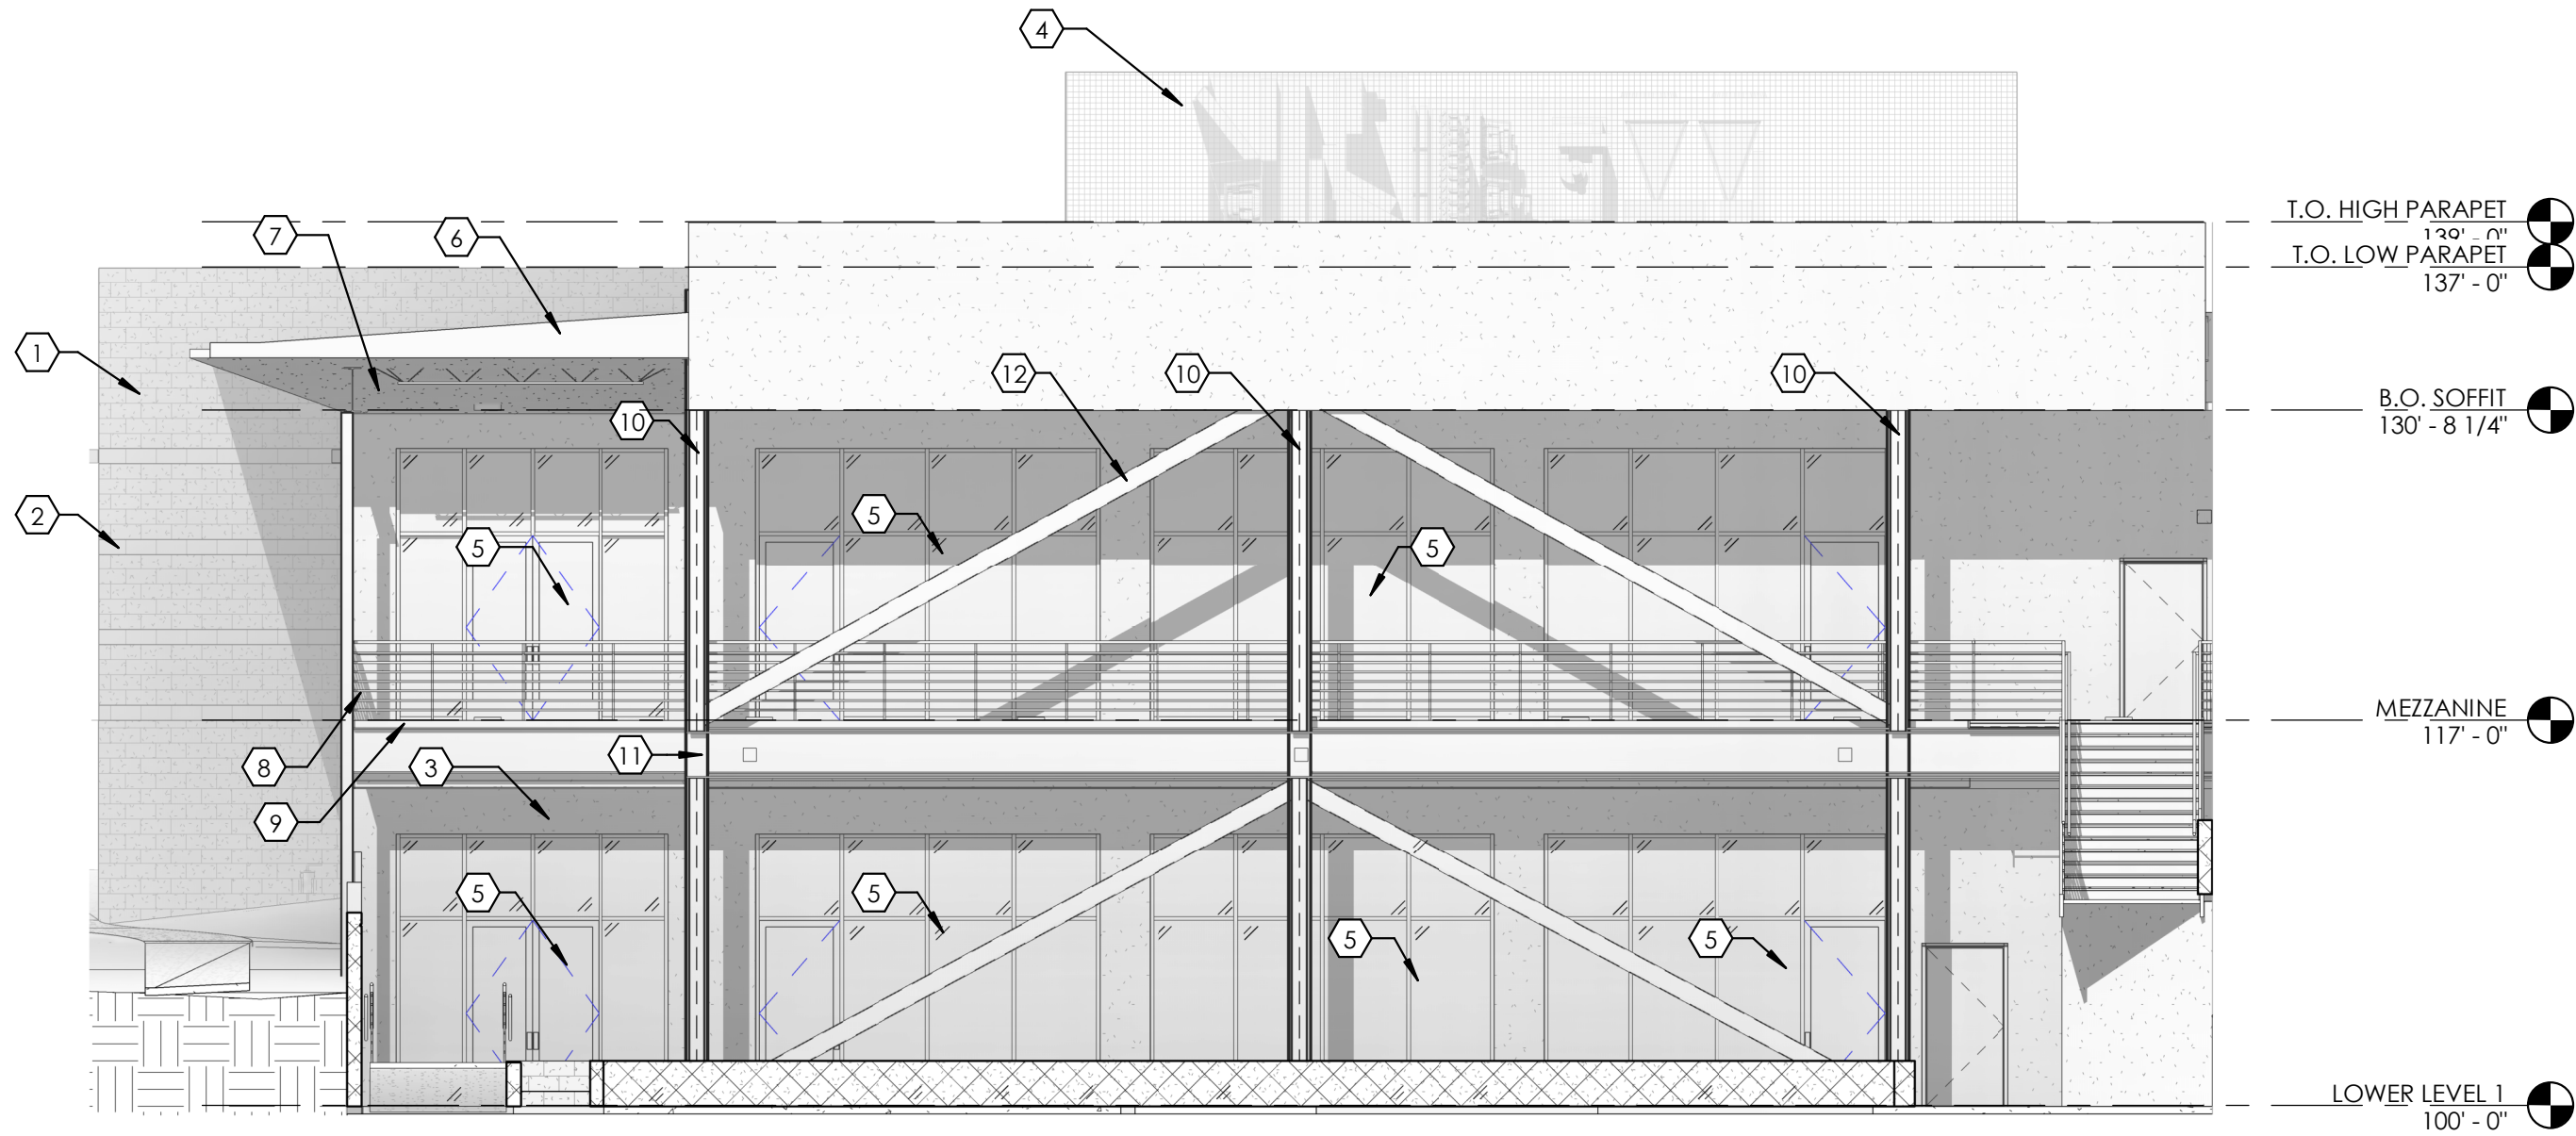




## KEYNOTE LEGEND


- 1 SPLIT FACE BLOCK - BONE
- 2 TRENDSTONE GROUND FACE BLOCK - DURANGO - WEST
- 3 EIFS WALL SYSTEM, COLOR - OYSTER SHELL, TYP.
- 4 POWDER COATED PERFORATED METAL SCREEN, COLOR - ALMOND
- 5 ALUMINUM STOREFRONT. SEE STOREFRONT ELEVATIONS FOR FURTHER INFORMATION
- 6 TPO ROOF OVER BUILT UP 1 1/2" POLYISO
- 7 DENSGLASS SOFFIT WITH STUCCO FINISH, COLOR TO MATCH EIFS WALL SYSTEM
- 8 PIPE GUARDRAIL
- 9 CONCRETE SLAB OVER 2" METAL DECK
- 10 NEW STEEL COLUMN - SEE STRUCTURAL DRAWINGS FOR ADDITIONAL INFO
- 11 NEW STEEL BEAM - SEE STRUCTURAL DRAWINGS FOR ADDITIONAL INFO
- 12 NEW STEEL DIAGONAL BRACING - SEE STRUCTURAL DRAWINGS FOR ADDITIONAL INFO

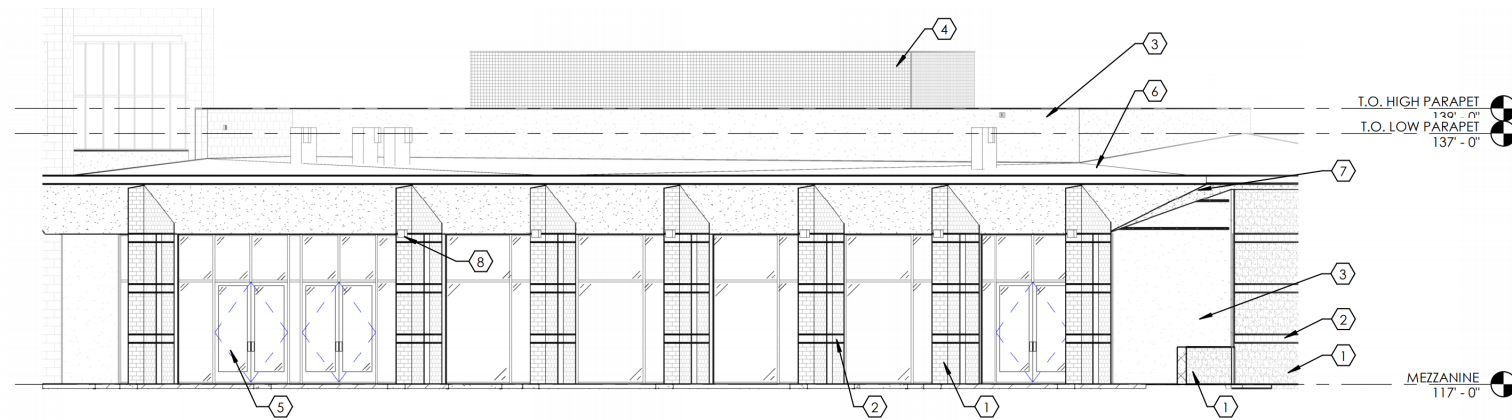

NORTH ELEVATION

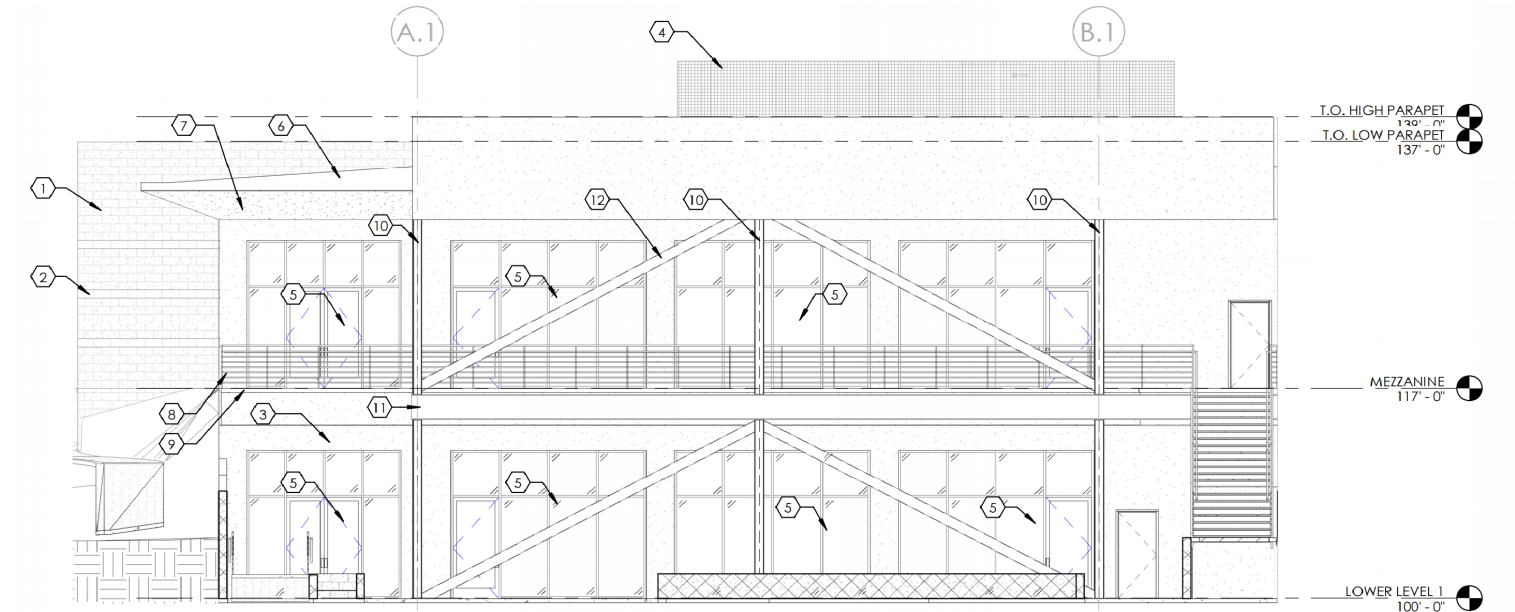

SOUTH ELEVATION

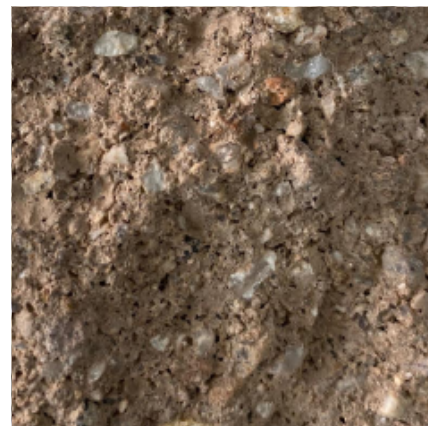


1 | **ECHELON SPLIT FACE BLOCK**  
Color: Bone




2 | **ECHELON TRENDSTONE**  
Color: Durango - West



3 | **Dryvit EIFS Wall System**  
Color: Oyster Shell #456

 

4 | **APC Powder Coated Perforated Metal Mechanical Screen**  
Color: LC Almond (80-90) T8-AL2

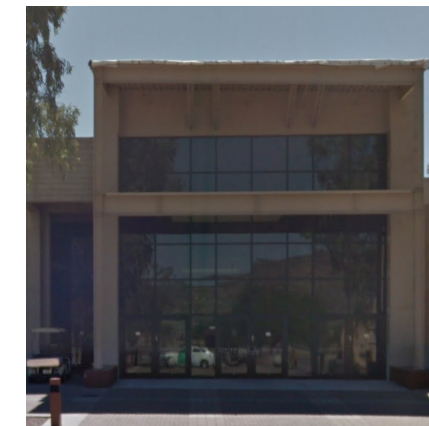

5 | **Aluminum Storefront & Glazing**  
Color: Bronze Anodized to match existing



10-12 | **Structural Steel**  
Color: Dark Bronze to match storefront







